
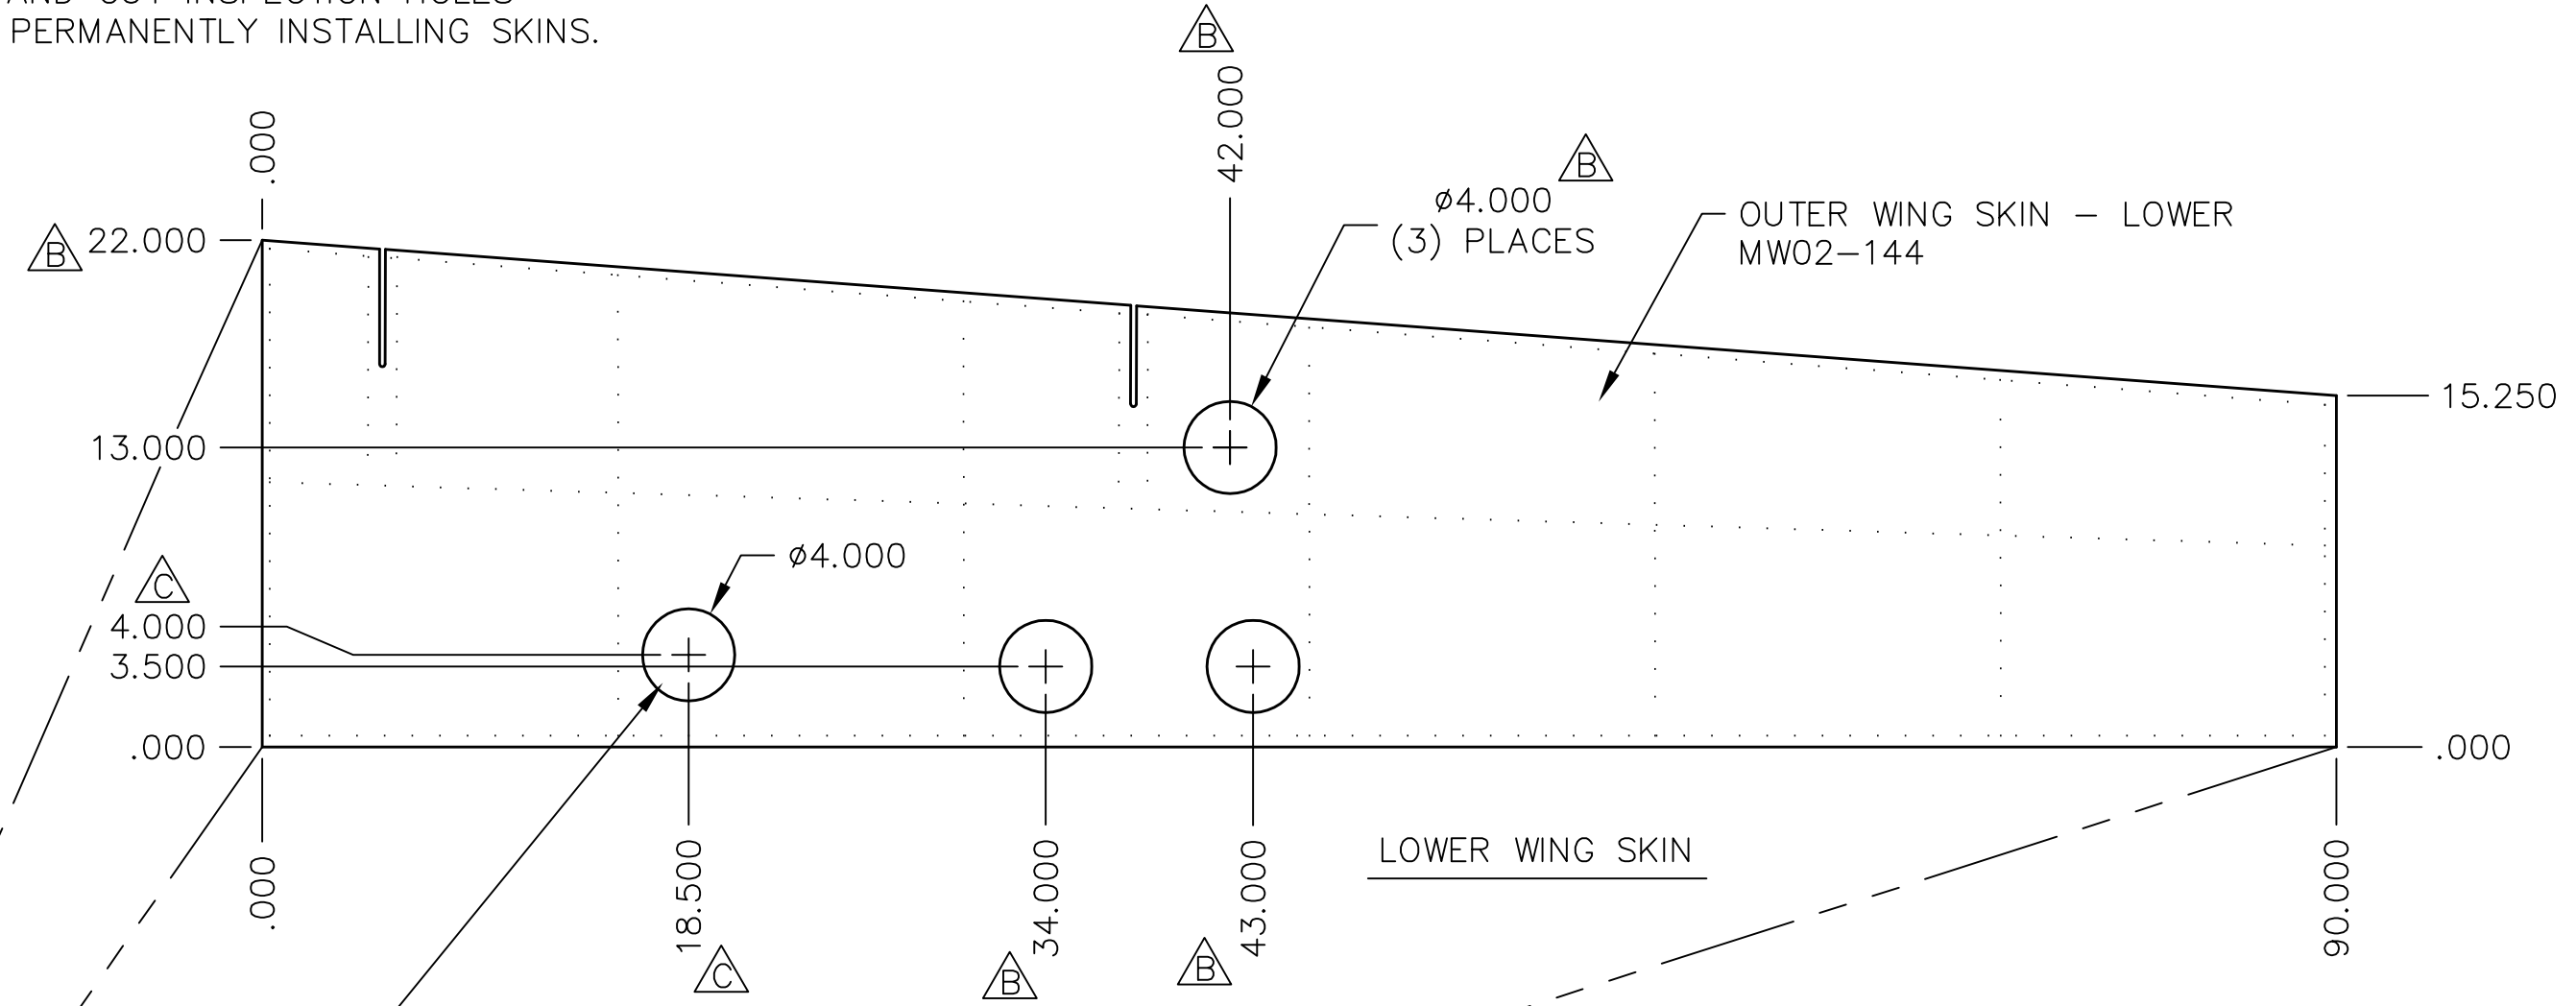



REVISIONS

E.C. NO.	REV.	DESCRIPTION	BY	DATE
	A	DRAWING RELEASED	KL	11/02
0738	B	INSPECTION HOLES MOVED	SH	7/08
0957	C	INTERNAL WING TANK INSPECT. HOLE ADDED	SH	6/09

- NOTES:
- ALL DIMENSIONS ARE INCHES
  - THIS LINE TYPE:  INDICATES LOCATION OF RIVET LINES
  - LAY OUT AND CUT INSPECTION HOLES PRIOR TO PERMANENTLY INSTALLING SKINS.



THIS HOLE SHOULD NOT BE MADE IF INTERNAL WING TANKS ARE NOT INSTALLED.

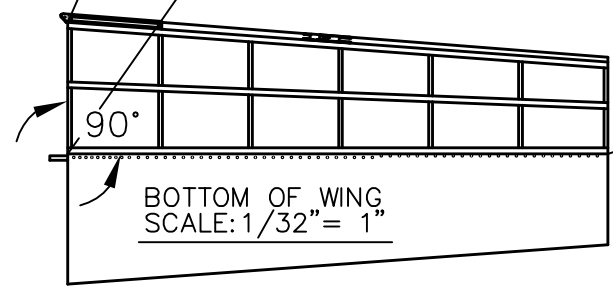

**TITAN AIRCRAFT SUPPLY**  
 1419 STATE ROUTE 45 SOUTH  
 AUSTINBURG, OHIO 44010

DETAIL NAME		WING INSPECTION LAYOUT	
SCALE 1/8"=1"	PART NO.		
ASSEMBLY NAME			
PART NO.	DRAWING NO. W13		
DRAWING NO. <b>B T51-02-INS-0547-C</b>			

DRAWN K. LIPLIN	DATE 11/6/02
CHECKED R. INGLE	DATE 6/23/09
APPROVED K. BROOKS	DATE 8/19/09

THIS DOCUMENT PROPRIETARY TO TITAN AIRCRAFT, AND IS NOT TO BE USED, CIRCULATED, REPRODUCED, COPIED, OR DISCLOSED IN ANY MANNER WITHOUT PRIOR WRITTEN PERMISSION OF AN AUTHORIZED OFFICIAL OF TITAN AIRCRAFT.